



Based upon the Ordnance Survey mapping with the permission of the Controller of Her Majesty's Stationery Office © Crown Copyright. Unauthorised reproduction infringes Crown copyright and may lead to prosecution or civil proceedings. City of London 100023243 2010.

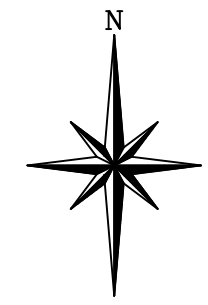

Scale 1:2500

Rev	Drawn	Date

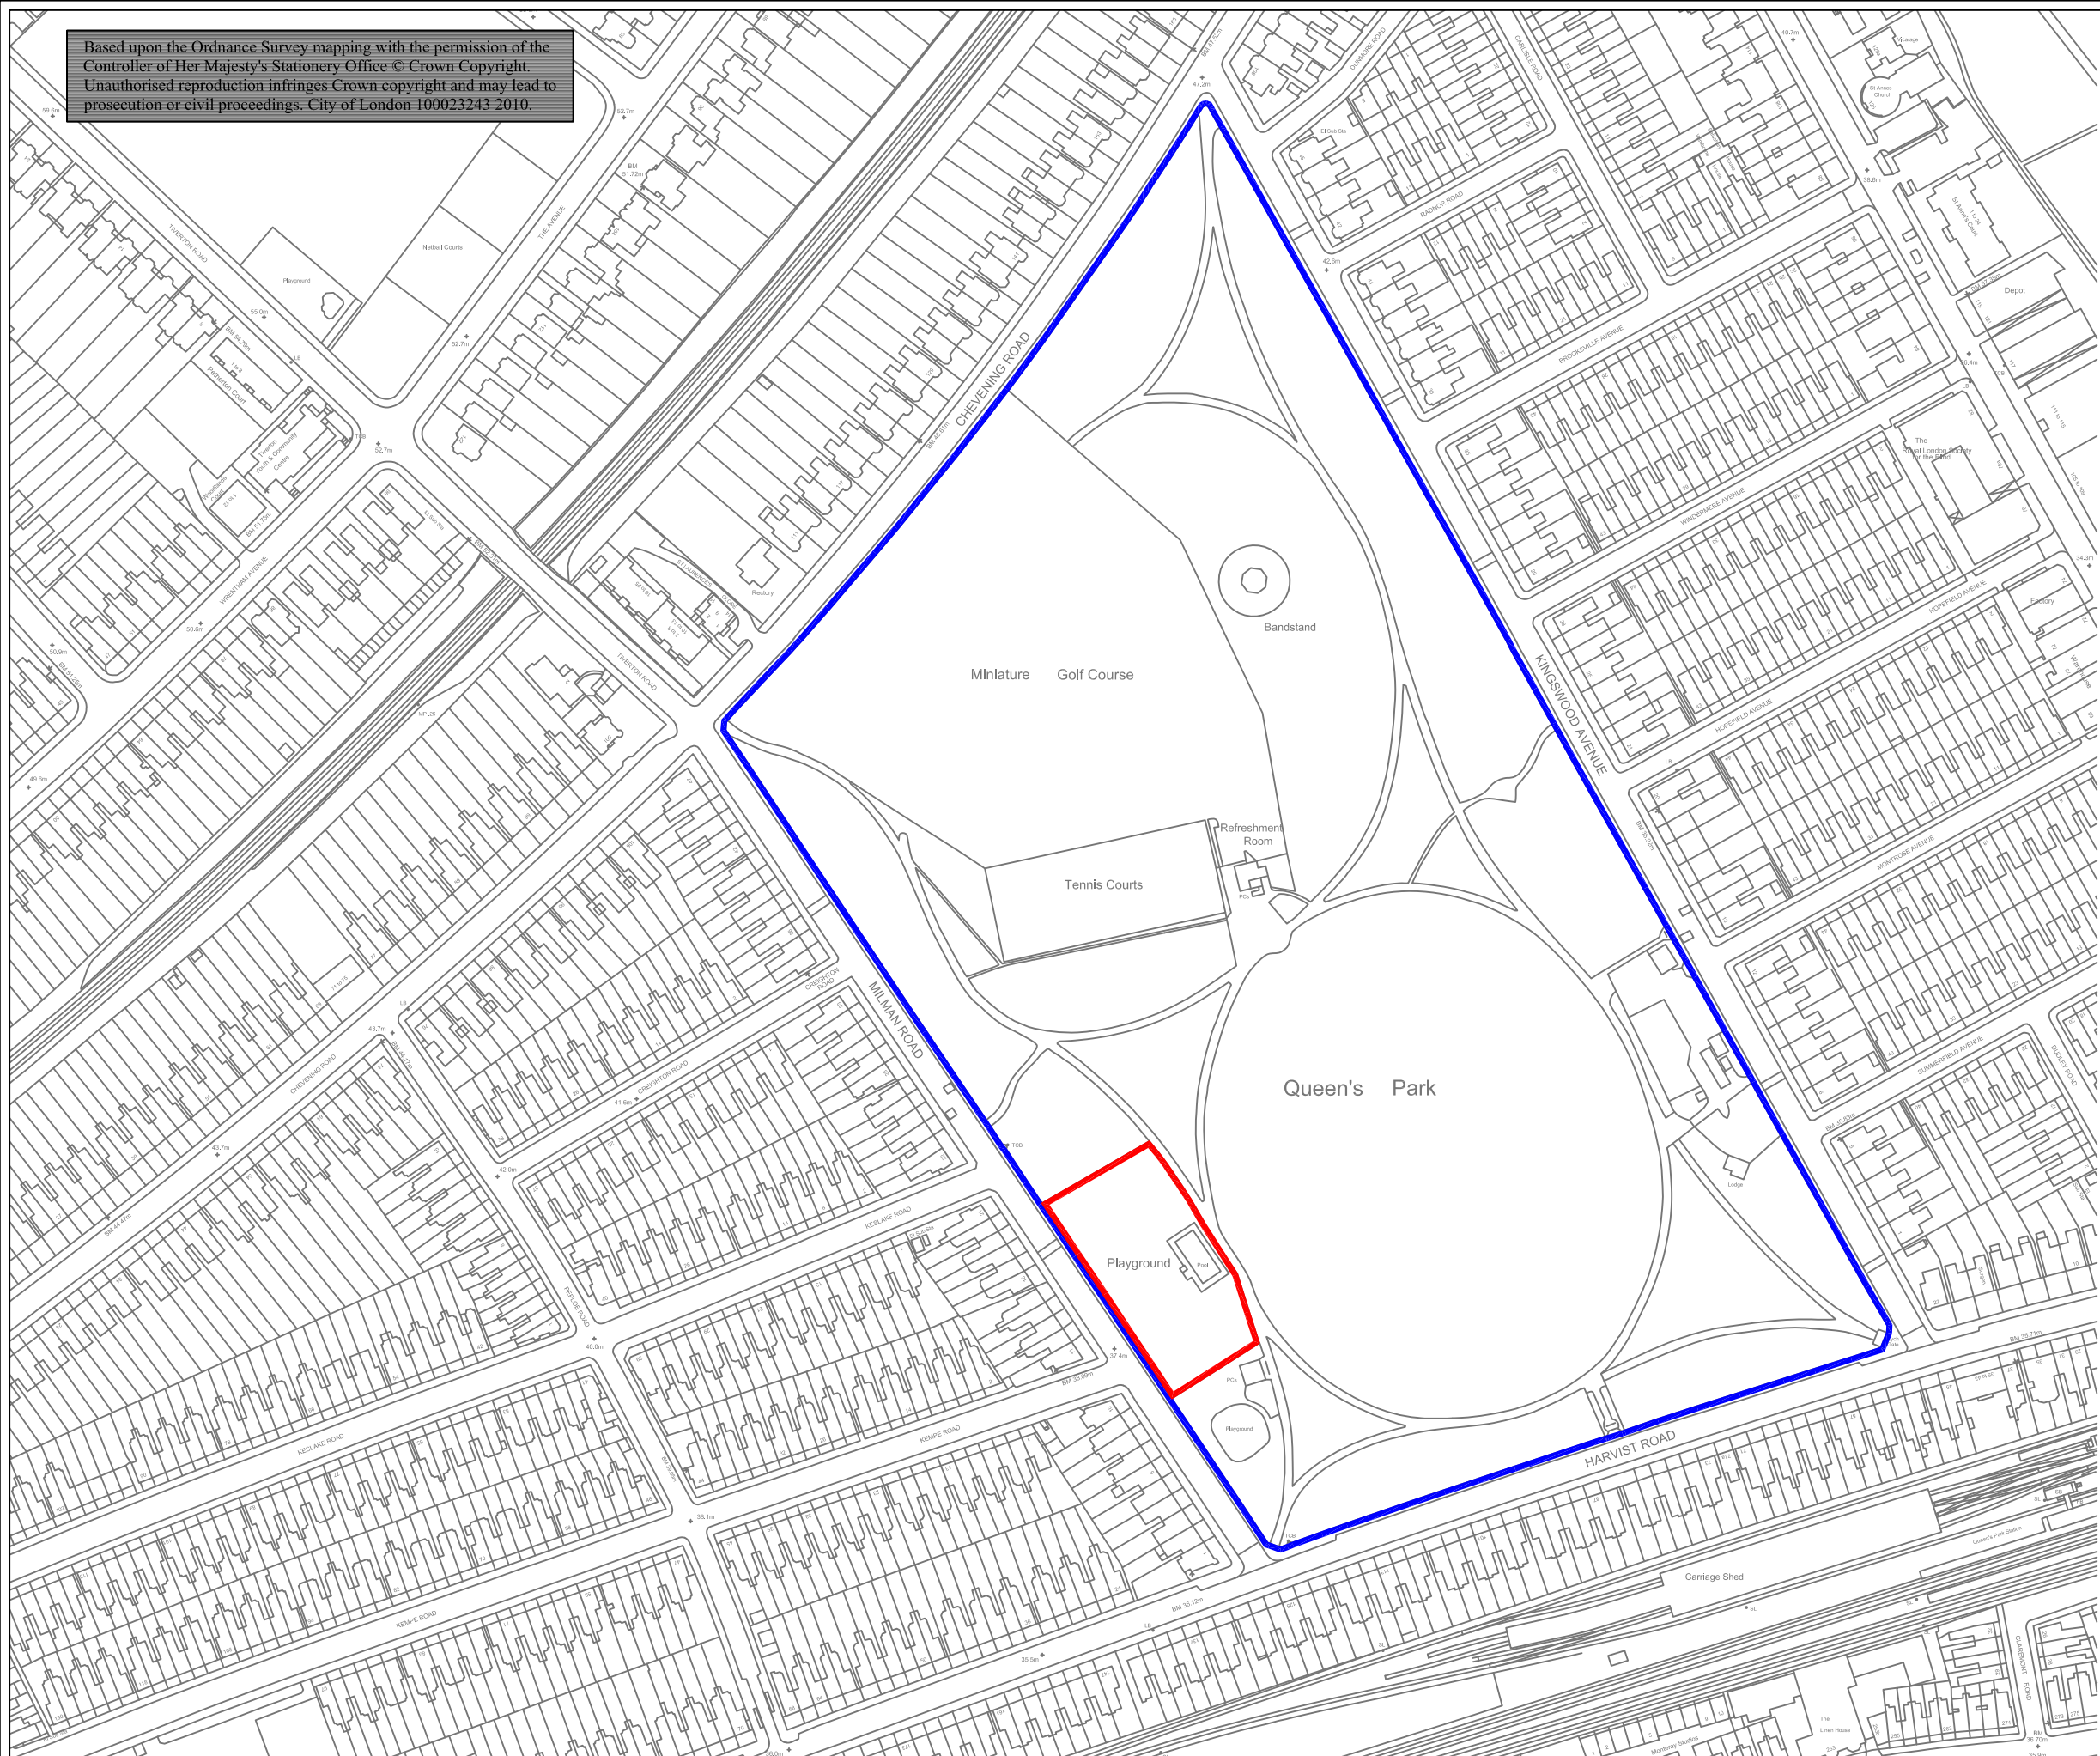

CITY OF LONDON
P.G.Bennett, MA (Cantab) FRICS
City Surveyor

CITY SURVEYOR'S DEPARTMENT
 Corporate Property Group :
 Cartographic Plans & Research Section

Address :
**Queens Park,
 Kingswood Avenue,
 London, N.W.6.**

Title :
Site Plan

Print scale : 1 : 1 @ A3 Drawn by : K.T.

Date : Oct 2011 Pro code
 UPRN 202088490

Drawing No : **3-C-34027 -01**

Revision				